


DUCHESNE COUNTY SURVEY MONUMENT RECORD


SKETCH SHOWING MONUMENTS AND TIES

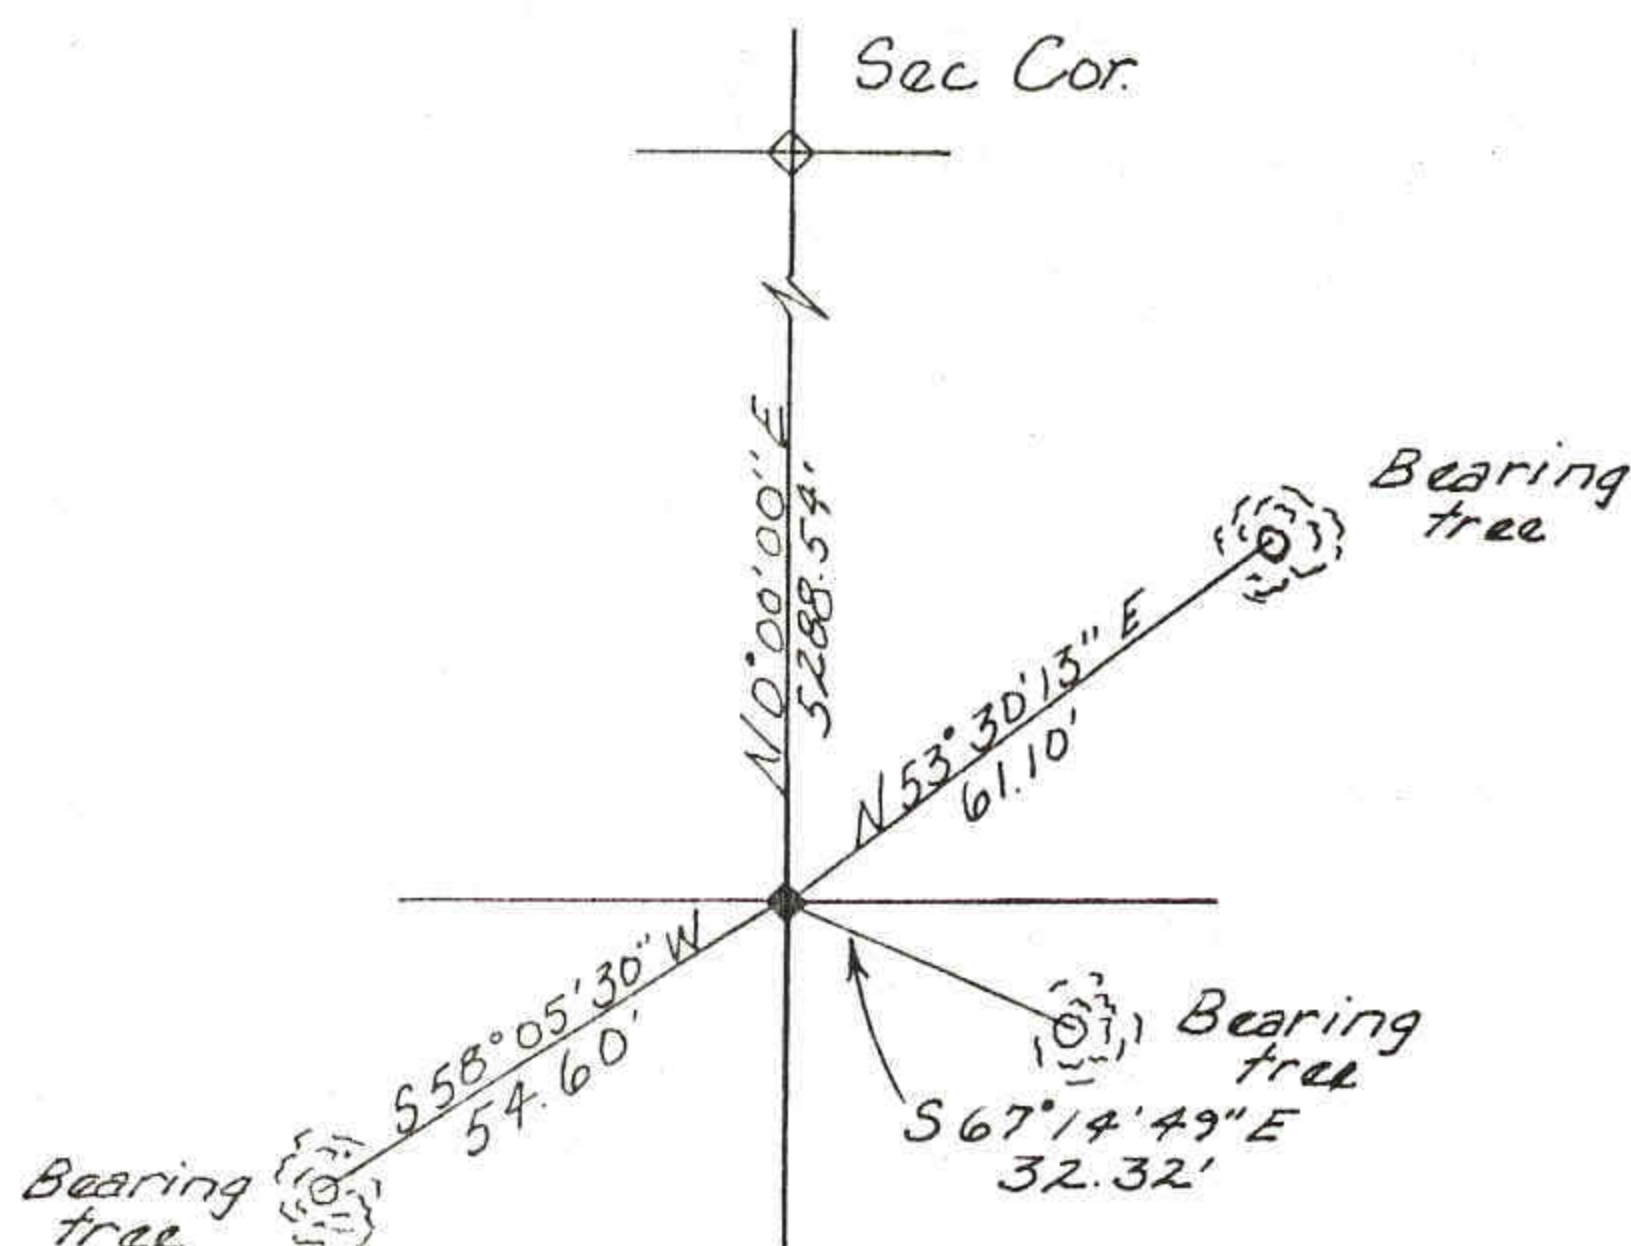

T2S
R9W R8W
S 24 S 19
S 25 S 30
U.S.B. & M.
1995



J & 25

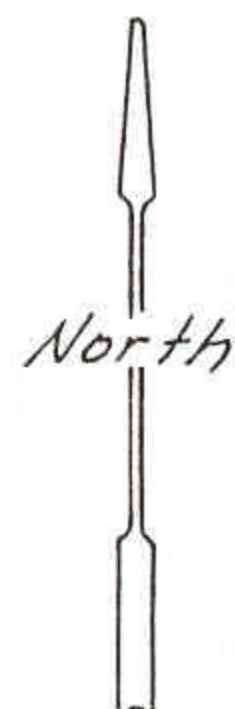

DESCRIPTION OF CORNER EVIDENCE FOUND

Found original bearing trees. Reset the corner from original data for bearing trees.

DESCRIPTION OF MONUMENT AND ACCESSORIES ESTABLISHED TO PERPETUATE THE ORIGINAL LOCATION OF THE CORNER

Set Duchesne County aluminum monument at the position of the corner stamped: DUCHESNE COUNTY SURVEY
PENALTY \$250 FOR REMOVAL

T2S
S 24 S 19
S 25 S 30
R9W R8W
1995

STATE PLANE COORDINATE DATA

CERTIFICATION

I Jerry D. Allred, Registered Land Surveyor, State of Utah, hereby certify that I have performed or reviewed the work done on the diagrammed corner as reported on this recordation form and approve same.

Date 27 Sep '95

Jerry D. Allred
Signature of Surveyor

148951
Reg. No.

4 Jan '03